

OFFICE OF THE LIEUTENANT GOVERNOR

CERTIFICATE OF ANNEXATION

I, Deidre M. Henderson, Lieutenant Governor of the State of Utah, hereby certify that there has been filed in my office a notice of annexation known as the OAK HAVEN ANNEXATION, located in SANDY CITY, dated JANUARY 21, 2025, complying with §10-2-425, Utah Code Annotated, 1953, as amended.

Now, therefore, notice is hereby given to all whom it may concern that the attached is a true and correct copy of the notice of annexation, referred to above, on file with the Office of the Lieutenant Governor pertaining to the OAK HAVEN ANNEXATION, located in SALT LAKE COUNTY, State of Utah.

OF TANDUSTRY

1847

1896

IN TESTIMONY WHEREOF, I have hereunto set my hand, and affixed the Great Seal of the State of Utah this 7th day of February, 2025 at Salt Lake City, Utah.

DEIDRE M. HENDERSON Lieutenant Governor

SANDY CITY ATTORNEY



LYNN H. PACE CITY ATTORNEY

MONICA ZOLTANSKI MAYOR

SHANE PACE CHIEF ADMINISTRATIVE OFFICER

January 30, 2025

Deidre Henderson, Lieutenant Governor Lieutenant Governor's Office Utah State Capital Complex, Suite 220 350 North State Street Salt Lake City, Utah 84114

Re: Oak Haven Annexation to Sandy City

Dear Lieutenant Governor Henderson:

The legislative body of Sandy City is filing the following documents with the lieutenant governor for the above-referenced annexation:

- 1. a notice of an impending boundary action, as defined in Section 67-1a-6.5, that meets the requirements of Subsection 67-1a-6.5(3); and
- 2. a copy of an approved final local entity plat as outlined in Section 67-la-6.5.

We have also attached a copy of the ordinance annexing the area.

We understand that within ten days, as per Subsection 67-1a-6.5(2), you will issue the annexation certificates if you determine the notices of the impending boundary action meet the requirements of Subsection 67-1a-6.5(3), and the notices are accompanied by approved local entity plats.

If you are unable to issue the annexation certificate, please notify us as soon as possible.

Thank you very much.

Sincerely,

Darien Alcorn Senior Civil Attorney

Sandy City

Enclosures

- 1. Notice of Impending Boundary Action
- 2. Approved Final Local Entity Plat
- 3. Annexation Ordinance

Notice of Impending Boundary Action with Approved Final Local Entity Plat

January 21, 2025

Deidre Henderson, Lieutenant Governor Lieutenant Governor's Office Utah State Capital Complex, Suite 200 350 North State Street Salt Lake City, Utah 84114

Dear Lieutenant Governor Henderson:

Annexations in Sandy City are approved by the City Council - the City's legislative body. On or about January 21, 2025 the City Council adopted an ordinance approving the following annexation:

Oak Haven Annexation to Sandy City

As chair of the Sandy City Council during this time, and on behalf of Sandy City, I hereby notify you of this impending boundary action which is more fully described in the Approved Final Local Entity Plat which accompanies this notice. I further certify that all requirements applicable to this annexation have been met.


Accordingly, on behalf of the Sandy City Council, I request that you issue a Certificate of Annexation for this boundary action as described in Section 67-1a-6.5 of the Utah Code. Section 10-2-425 of the Utah Code provides that the effective date of the annexation is the date on which you issue the Certificate of Annexation.

Respectfully Submitted,

Chair, Sandy City Council

FINAL LOCAL ENTITY PLAT OAK HAVEN ANNEXATION TO SANDY CITY

SITUATED IN THE SOUTHWEST 1/4 OF SECTION 34, TOWNSHIP 2 SOUTH, RANGE 1 EAST, SALT LAKE BASE & MERIDIAN, SALT LAKE COUNTY, STATE OF UTAH **JANUARY 2025**

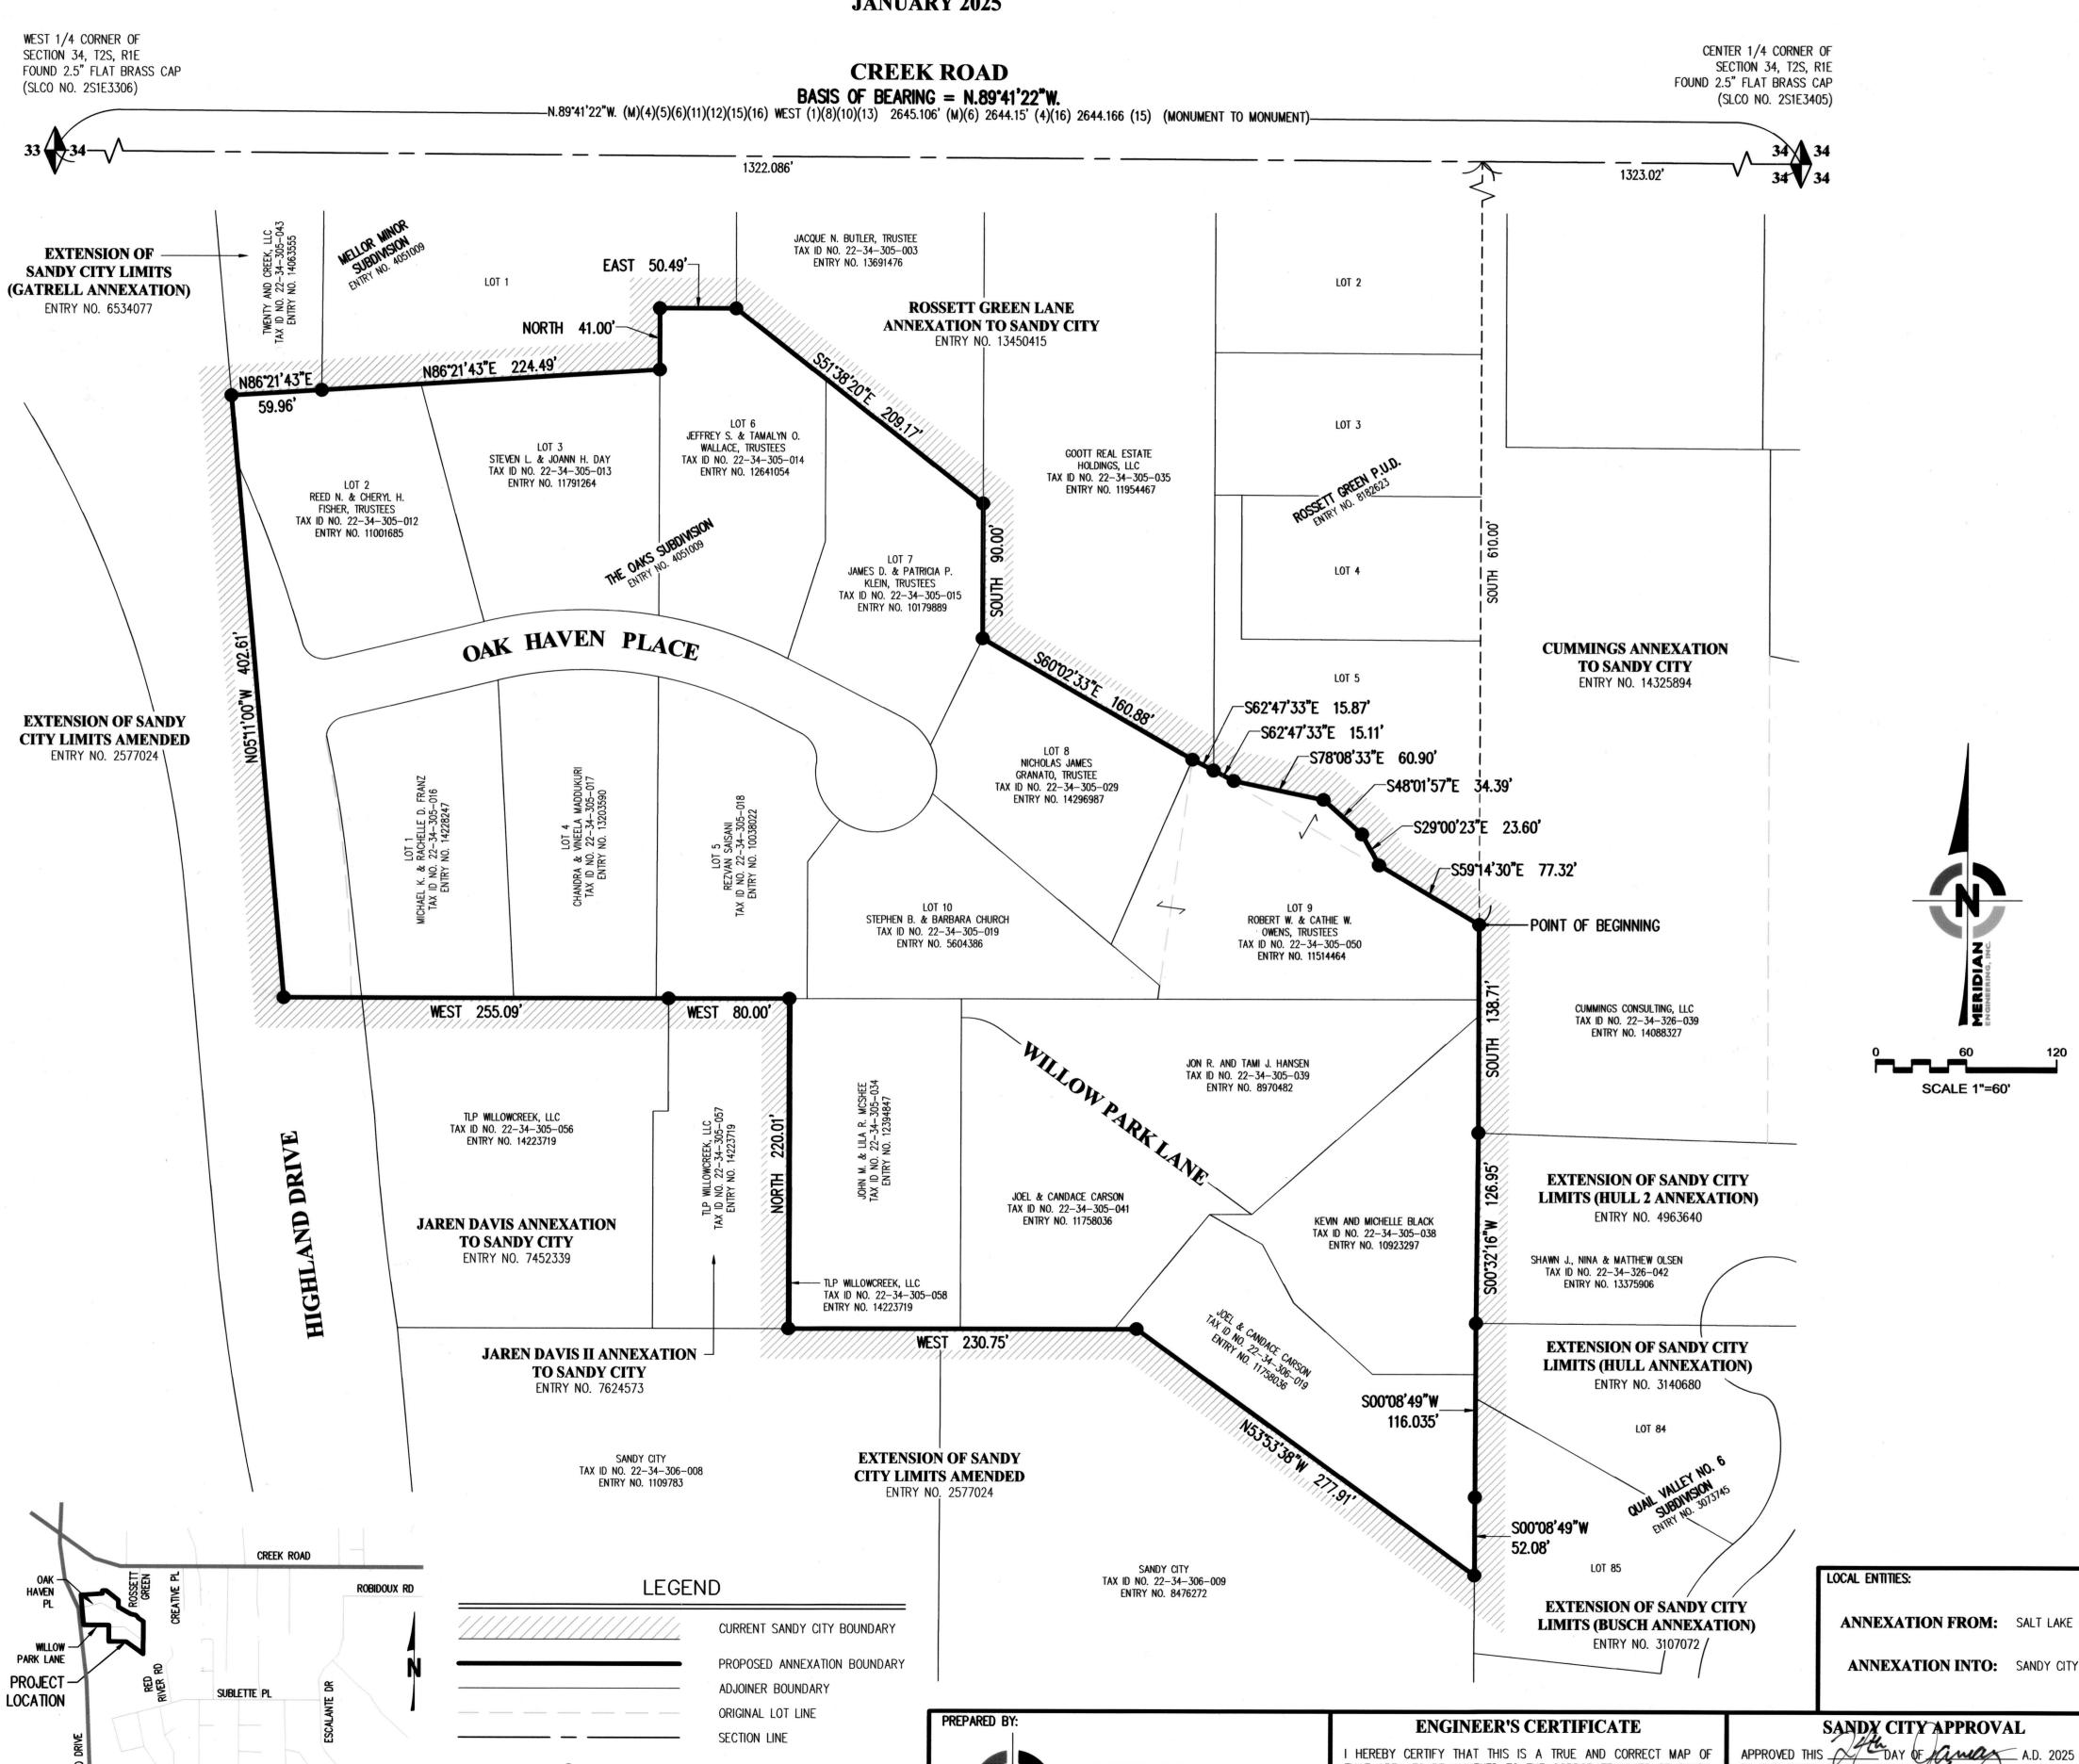

BOUNDARY ANGLE POINT

FOUND SECTION CORNER

ALTA CANYON DR

VICINITY MAP (NTS)

SURVEYOR'S CERTIFICATE

TRAVIS R. WILLIAMS, DO HEREBY CERTIFY THAT I AM A PROFESSIONAL LAND SURVEYOR, HOLDING LICENSE NUMBER 13941945, IN ACCORDANCE WITH TITLE 58 CHAPTER 22. OF THE PROFESSIONAL ENGINEERS AND LAND SURVEYOR'S ACT: DO HEREBY CERTIFY THAT A FINAL LOCAL ENTITY PLAT. IN ACCORDANCE WITH SECTION 7-23-20 OF UTAH STATE CODE, HAS BEEN PREPARED UNDER MY DIRECTION AND IS A TRUE AND CORRECT REPRESENTATION OF SAID FINAL LOCAL ENTITY PLAT. FURTHER CERTIFY THAT BY AUTHORITY OF SALT LAKE COUNTY AND SANDY CITY. I HAVE PREPARED THIS PLAT FOR THE PURPOSE OF ANNEXING PROPERTY INTO THE BOUNDARIES OF SANDY CITY AND TO BE HEREAFTER KNOWN AS "OAK HAVEN ANNEXATION TO SANDY CITY"



TRAVIS R. WILLIAMS PLS NO. 13941945 DATE: JANUARY 20, 2025

ANNEXATION DESCRIPTION

A PARCEL OF LAND TO BE ANNEXED FROM SALT LAKE COUNTY TO SANDY CITY. SITUATE IN THE SOUTHWEST QUARTER OF SECTION 34, TOWNSHIP 2 SOUTH, RANGE

BEGINNING AT A POINT IN THE CURRENT SANDY CITY BOUNDARY LINE ESTABLISHED BY ROSSETT GREEN LANE ANNEXATION TO SANDY CITY, RECORDED NOVEMBER RECORDED DECEMBER 17. 2024 AS ENTRY NO. 14325894 IN BOOK 2024P AT PAGE 268 IN THE OFFICE OF THE SALT LAKE COUNTY RECORDER, SAID POINT IS ALSO THE NORTHEAST CORNER OF LOT 9 OF THE OAKS SUBDIVISION RECORDED AS ENTRY NO. 4051009 IN BOOK 85-2 AT PAGE 25 IN THE OFFICE OF THE SALT LAKE COUNT ESTABLISHED BY EXTENSION OF SANDY CITY LIMITS (HULL 2 ANNEXATION). RECORDED SEPTEMBER 10. 1990 AS ENTRY NO. 4963640 IN BOOK 90-9 EXTENSION OF SANDY CITY LIMITS (GATRELL ANNEXATION), RECORDED DECEMBER 23, 1996 AS ENTRY NO. 6534077 IN BOOK 96-12P AT PAGE 429 IN THE OFFICE OF 59.96 FEET (N.86°21'37E. 53.10 FEET BY RECORD) TO A POINT IN THE CURRENT SANDY CITY BOUNDARY LINE ESTABLISHED BY SAID ROSSE SEVEN (7) COURSES: 1) N.86°21'43"E. 224.49 FEET, 2) NORTH 41.00 FEET, 3) EAST 50.49 FEET, 4) S.51°38'20"E. 209.17 FEET, 5) SOUTH 90.00 FEET, 6) S.60°02'33"E 160.88 FEET AND 7) S.62'47'33"E. 15.87 FEET TO THE SOUTHWEST CORNER OF ROSSETT GREEN P.U.D. RECORDED AS ENTRY NO. 8182623 IN BOOK 2002P AT PAGE 7 IN THE OFFICE OF THE SALT LAKE COUNTY RECORDER; THENCE CONTINUING ALONG SAID CURRENT SANDY CITY BOUNDARY LINE AND THE SOUTHERLY BOUNDARY LINE OF SAID ROSSETT GREEN P.U.D. THE FOLLOWING FIVE (5) COURSES: 1) S.62*47'33"E. 15.11 FEET, 2) S.78*08'33"E. 60.90 FEET, 3) S.48*01'57"E. 34.39 FEET, 4) S.29'00'23"E. 23.60 FEET AND 5) S.59'14'30"E. 77.32 FEET TO THE POINT OF BEGINNING.

THE ABOVE DESCRIBED PARCEL OF LAND CONTAINS 365,271 SQUARE FEET OR 8.39 ACRES IN AREA, MORE OR LESS.

SURVEYOR'S NARRATIVE

T IS THE INTENT OF THIS PLAT AND THE SURVEY ON WHICH IT IS BASED TO CORRECTLY REPRESENT THE ANNEXATION BETWEEN SANDY CITY & UNINCORPORATED SALT LAKE COUNTY AS DESCRIBED HEREON AS REQUESTED BY SANDY CITY. THE BASIS OF BEARING FOR THIS SURVEY IS N.89°41'22"W. ALONG THE SECTION LINE BETWEEN THE FOUND MONUMENTS REPRESENTING THE CENTER QUARTER CORNER AND THE WEST QUARTER CORNER OF SECTION 34, TOWNSHIP 2 SOUTH, RANGE 1 EAST, SALT LAKE BASE AND MERIDIAN.

MERIDIAN ENGINEERING, INC. PREPARED THIS FINAL LOCAL ENTITY PLAT BASED ON RECORD INFORMATION ONLY. A RECORD OF SURVEY HAS NOT BEEN PREPARED FOR THE SUBJECT PARCELS.

AS PART OF THIS SURVEY, MERIDIAN HAS CONDUCTED FIELD SEARCHES FOR EVIDENCE AND MONUMENTATION. FOUND EVIDENCE AND MONUMENTATION IS REPRESENTED HEREON. DOCUMENTS OF RECORD REVIEWED AND CONSIDERED AS PART OF THIS SURVEY ARE NOTED BELOW. THERE MAY EXIST OTHER EVIDENCE, MONUMENTATION AND DOCUMENTS THAT COULD AFFECT THIS SURVEY. NEW EVIDENCE, MONUMENTATION OR DOCUMENTS THAT MAY ALTER THE CONCLUSIONS OF THIS SURVEY SHOULD BE PRESENTED TO THE SURVEYOR FOR HIS REVIEW AND CONSIDERATION.

- WARRANTY DEED IN FAVOR OF CUMMINGS CONSULTING, LLC: ENTRY NO. 14088327 IN BOOK 11409 AT PAGE 8076.
- WARRANTY DEED IN FAVOR OF JOEL CARSON AND CANDACE CARSON: ENTRY NO. 11758036 IN BOOK 10191 AT PAGE 9195.
- SPECIAL WARRANTY DEED IN FAVOR OF TLP WILLOWCREEK, LLC: ENTRY NO. 14223719 IN B 11482 AT PAGE 1662. (4) THE OAKS SUBDIVISION: ENTRY NO. 4051009 IN BOOK 85-2 AT PAGE 25.
-) ROSSETT GREEN LANE ANNEXATION TO SANDY CITY: ENTRY NO. 13450415 IN BOOK 2020P AT PAGE 274.
- 6) CUMMINGS ANNEXATION TO SANDY CITY: ENTRY NO. 14325894 IN BOOK 2024P AT PAGE 268. 7) EXTENSION OF SANDY CITY LIMITS (HULL 2 ANNEXATION): ENTRY NO. 4963640 IN BOOK 90—9 AT PAGE 110.
- (8) EXTENSION OF SANDY CITY LIMITS (HULL ANNEXATION): ENTRY NO. 3140680 IN BOOK 78-7 AT PAGE 200.
- (9) EXTENSION OF SANDY CITY LIMITS (BUSCH ANNEXATION): ENTRY NO. 3107072 IN BOOK 78-5 AT PAGE 144. (10) EXTENSION OF SANDY CITY LIMITS AMENDED: ENTRY NO. 2577024 IN BOOK 73-10 AT PAGE 98.
- (11) JAREN DAVIS ANNEXATION TO SANDY CITY: ENTRY NO. 7452339 IN BOOK 99—8P AT PAGE 246. (12) JAREN DAVIS II ANNEXATION TO SANDY CITY: ENTRY NO. 7624573 IN BOOK 20009 AT PAGE 103.
- (13) EXTENSION OF SANDY CITY LIMITS GATRELL ANNEXATION: ENTRY NO. 6534077 IN BOOK 96—12P AT PAGE 429.
- (14) QUAIL VALLEY NO. 6 SUBDIVISION: ENTRY. NO. 3073745 IN BOOK 73-3 ATPAGE 32.
- 15) ROSSETT GREEN P.U.D.: ENTRY NO. 8182623 IN BOOK 2002P AT PAGE 75. (16) SALT LAKE COUNTY SURVEYOR'S AREA REFERENCE PLAT FOR SECTION 34, T2S, R1E, SLB&M.
- (17) RECORD DESCRIPTION OF ADJOINING PARCELS SHOWN HEREON AS RESEARCHED WITHIN THE OFFICE OF THE SALT LAKE COUNTY RECORDER.
- NOTE: ABOVE REFERENCED DOCUMENTS ARE SHOWN HEREON AS (#) ON THE FACE OF THE PLAT.

(M) BEARING AND/OR DISTANCE DATA TAKEN FROM SURVEYED MEASUREMENTS.



FINAL LOCAL ENTITY PLAT OAK HAVEN ANNEXATION TO SANDY CITY

SITUATED IN THE SOUTHWEST 1/4 OF SECTION 34, TOWNSHIP 2 SOUTH, RANGE 1 EAST, SALT LAKE BASE & MERIDIAN, SALT LAKE COUNTY, STATE OF UTAH **JANUARY 2025**

PRATES ALT LAKE COUNTY SURVEYOR THIS 29 DAY OF January A.D. 2025 BY THE SALT LAKE COUNTY SURVEYOR AS A FINAL LOCAL ENTITY PLAT, PURSUANT TO SECTION 17-23-20 OF UTAH STATE CODE.

		JNTY RECORDER UEST OF	COMP. FILE 24225-24 FINAL ENTITY PLAT
RECORDED AS EN	ITRY NUMBER	BOOK:	 PROJECT NO. 24225
DAIL.	IIIVIL.	DOOK.	SHEET NO.

DEPUTY SALT LAKE COUNTY RECORDER

1 OF 1

ANNEXATION FROM: SALT LAKE COUN **ANNEXATION INTO:** SANDY CIT

I HEREBY CERTIFY THAT THIS IS A TRUE AND CORRECT MAP OF

THAT AREA TO BE ANNEXED TO THE CORPORATE LIMITS OF SANDY CITY, UTAH.

MERIDIAN

ENGINEERING, INC.

SOUTH JORDAN, UTAH 84095

SCALE 1"=60'

ORDINANCE # 25-05

OAK HAVEN ANNEXATION

AN ORDINANCE ANNEXING TERRITORY LOCATED AT 2068 E. - 2131 E. OAK HAVEN PLACE AND 2106 E. - 2136 E. WILLOW PARK LANE IN SALT LAKE COUNTY, COMPRISING APPROXIMATELY 8.36 ACRES INTO THE MUNICIPALITY OF SANDY CITY; ESTABLISHING ZONING FOR THE ANNEXED PROPERTY; ALSO PROVIDING A SEVERANCE AND EFFECTIVE DATE FOR THE ANNEXATION.

The Sandy City Council finds:

- 1. Section 10-2-418, Utah Code Annotated, authorizes the City to annex contiguous areas within unincorporated county islands and peninsulas without a petition if it satisfies certain statutory requirements.
- 2. The City has complied with all statutory requirements, including without limitation: (1) the properties proposed to be annexed, located at 2068 E. 2131 E. Oak Haven Place and 2106 E. 2136 E. Willow Park Lane in Salt Lake County, comprising approximately 8.36 acres ("Area"), are contiguous areas and are contiguous to the City; (2) the areas proposed to be annexed are within the City's adopted expansion area; and (3) the annexation meets the requirements of Section 10-2-418.
- 3. On December 10, 2024 the City adopted Resolution #24-58C, attached hereto as **Exhibit** "A", describing the Area and indicating the City's intent to annex the Area. The City determined that not annexing the entire island or peninsula was in its best interest.
- 4. The City Public Notice to hold a public hearing on the proposed annexation of the Area was posted in Sandy City Hall, Sandy Parks & Recreation, the Salt Lake County Library-Sandy, the Sandy City Website https://www.sandy.utah.gov, and the Utah Public Notice Website https://www.utah.gov/pmn on December 19, 2024. The required notices were posted in ten places.
- 5. The City sent written notice to the board of each special district whose boundaries contain some or all of the Area, and to the Salt Lake County legislative body. The Notice, a copy of which is attached hereto as **Exhibit "B"**, complied with all statutory requirements.
- 6. On or about January 21, 2025, the City Council held a public hearing on the proposed annexation.
- 7. The annexation of the Area is completed and takes effect on the date of the lieutenant governor's issuance of a certificate of annexation as per Section 10-2-425(4), Utah Code Annotated.

NOW, THEREFORE, BE IT ORDAINED by the City Council that it does hereby:

1. Adopt this ordinance annexing the Area as shown in **Exhibit "A"** and on the plat filed in the office of the Sandy City Recorder.

- 2. Annex these properties with the Zone of R-1-20 for the subject area.
- 3. Determine that not annexing the entire island or peninsula is in the City's best interest.
- 4. Confirm that, pursuant to Section 10-2-425(4), Utah Code Annotated, this annexation is completed and takes effect upon the date of the lieutenant governor's issuance of a certification of annexation.
- 5. Declare that all parts of this ordinance are severable and that if the annexation of the Area shall, for any reason, be held to be invalid or unenforceable, this shall not affect the validity of any associated or subsequent annexation.
- 6. Affirm that this ordinance shall become effective upon publication.

PASSED AND A	APPROVED by vo , 2025.	ote of the Sandy City Council this 21 day of
		Signed by: Asion Dekeyzer Aaron Dekeyzer, Sandy City Council Chair
ATTEST: DocuSigned by: Wardy City Recorder		Docusigned by: Monica Edianski 2FEF8CAF412042D Monica Zoltanski, Mayor

PRESENTED to the Mayor of Sandy City this 23rd day of January , 2025.

APPROVED by the Mayor of Sandy City this 23rd day of January , 2025.

EXHIBIT A

RESOLUTION #24-58C

OAK HAVEN ANNEXATION

A RESOLUTION INDICATING INTENT TO ANNEX AN UNINCORPORATED AREA, SETTING A HEARING TO CONSIDER SUCH AN ANNEXATION, AND DIRECTING PUBLICATION OF HEARING NOTICE

The City Council of Sandy City, State of Utah, finds and determines as follows:


- 1. Sandy City ("City") desires to annex an area of contiguous unincorporated area, totaling approximately 8.36 acres, located at 2068 E. 2131 E. Oak Haven Place and 2106 E. 2136 E. Willow Park Lane. The area of land is currently in Salt Lake County, Utah, and more specifically shown on the map attached hereto as **Appendix "A"**.
- 2. The annexation of that portion of an island or peninsula, leaving unincorporated the remainder of that island or peninsula, is in the City's best interests.

NOW, THEREFORE, BE IT RESOLVED by the City Council of Sandy City, Utah that it does hereby:

- 1. Indicate the City Council's intent to annex the area described in **Appendix "A"**.
- 2. Determine that not annexing the entire unincorporated island or unincorporated peninsula is in the City's best interest.
- 3. Indicate the City Council's intent to withdraw the area described in **Appendix "A"** from the municipal services district.
- 4. Set a public hearing for January 21, 2025, no earlier than 5:15 p.m. to consider the annexation.
- 5. Direct the City Recorder to publish and send notice of such hearing in accordance with Utah Code.

ADOPTED by the Sandy City Council this 10	day of December , 2024.
	DocuSigned by:
	Zach Robinson
	Sandy City Council Chair
ATTEST: DocuSigned by: Wady City Recorder	TO TO SEE
RECORDED this 11 day of December	, 2024.

Appendix "A"

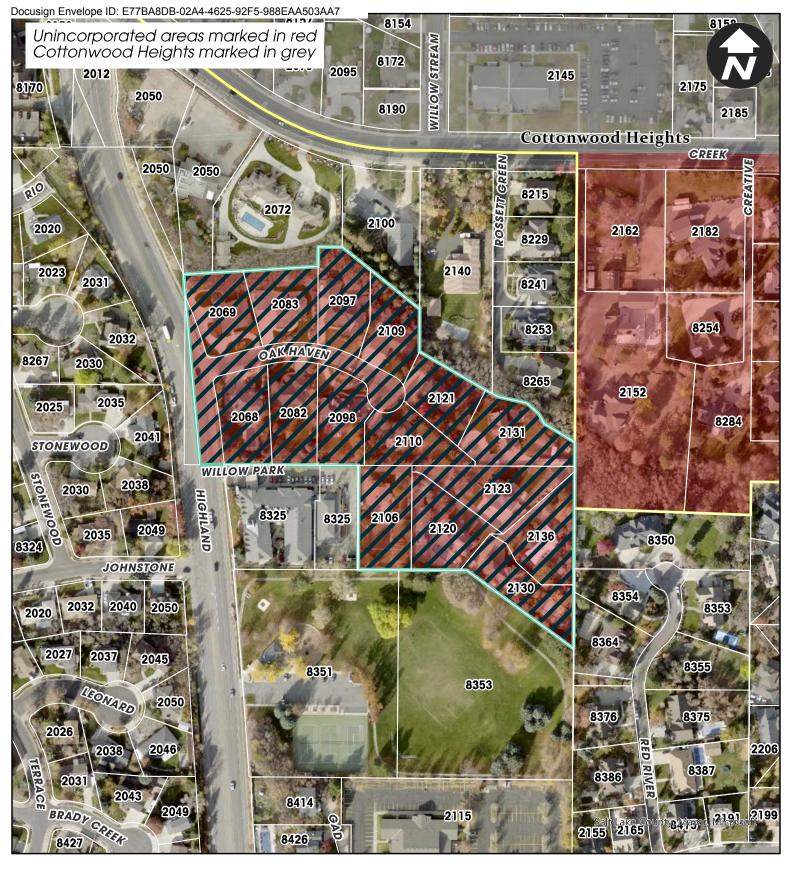





Oak Haven Annexation



0 55 110 220 330 440 550

EXHIBIT B

SANDY CITY PUBLIC NOTICE INTENT TO ANNEX – Oak Haven Annexation

NOTICE IS HEREBY GIVEN that the Sandy City Council has adopted a resolution, 24-58C, indicating its intent to annex an unincorporated area, located at approximately 2068 E. – 2131 E. Oak Haven Place and 2106 E. – 2136 E. Willow Park Lane. On **January 21, 2025**, no earlier than 5:15 pm in a hybrid meeting, in accordance with Utah Code 52-4-207(4) Open and Public Meeting Act the Sandy City Council will hold a public hearing regarding the proposed Oak Haven Annexation. The January 21, 2025 Sandy City Council meeting will be conducted in-person and virtually, via Zoom Webinar. Citizens wishing to comment virtually on the proposed annexation must access the meeting via the Zoom Webinar link, which will be included on **January 21, 2025** meeting agenda. The meeting agenda will be published at least 24 hours prior to the beginning of the meeting and can be found at https://sandyutah.legistar.com/Calendar.aspx.

If a citizen is unable to attend the meeting, they may email citizencomment@sandy.utah.gov. Legal Description:

A parcel of land to be annexed from Salt Lake County to Sandy City, situate in the Southwest Quarter of Section 34, Township 2 South, Range 1 East, Salt Lake Base & Meridian, Salt Lake County, Utah. The boundaries of said parcel of land are described as follows:

Beginning at a point in the current SANDY CITY BOUNDARY LINE established by ROSSETT GREEN LANE ANNEXATION TO SANDY CITY, recorded November 4, 2020 as Entry No. 13450415 in Book 2020P at Page 274 in the Office of the Salt Lake County Recorder and by CUMMINGS ANNEXATION TO SANDY CITY recorded December 17, 2024 as Entry No. 14325895 in Book 2024P at Page 3961 in the Office of the Salt Lake County Recorder, said point is also the Northeast Corner of Lot 9 of THE OAKS SUBDIVISION recorded as Entry No. 4051009 in Book 85-2 at Page 25 in the Office of the Salt Lake County Recorder, said point is 1323.02 feet N.89°41'22"W. along the quarter section line and 610.00 feet South from the Center Quarter Corner of said Section 34 (Basis of Bearing is N.89°41'22"W. along the section line between the monuments representing the Center Quarter Corner and West Quarter Corner of said Section 34); and running thence along said current SANDY CITY BOUNDARY LINE established by CUMMING ANNEXATION TO SANDY CITY South 138.71 feet to the Southwest Corner of property described in Warranty Deed in favor CUMMINGS CONSULTING, LLC recorded as Entry No. 14088327 in Book 11409 at Page 8076 in the Office of the Salt Lake County Recorder, said point is also in the current SANDY CITY BOUNDARY LINE established by EXTENSION OF SANDY CITY LIMITS (HULL 2 ANNEXATION), recorded September 10, 1990 as Entry No. 4963640 in Book 90-9 at Page 110 in the Office of the Salt Lake County Recorder; thence along said current SANDY CITY BOUNDARY LINE S.00°32'16"W. 126.95 feet (S.00°09'13"W. 127.00 feet by record) to the Northwest Corner of Lot 84 of QUAIL VALLEY NO. 6 recorded as Entry No. 3073745 in Book 73-3 at Page 32 in the Office of the Salt Lake County Recorder, said point is also in the current SANDY CITY BOUNDARY LINE established by EXTENSION OF SANDY CITY LIMITS (HULL ANNEXATION), recorded July 20, 1978 as Entry No. 3140680 in Book 78-7 at Page 200 in the Office of the Salt Lake County Recorder; thence along said current SANDY CITY BOUNDARY LINE and the westerly boundary line of said QUAIL VALLEY NO. 6 S.00°08'49"W. (South by record) 116.035 feet to a point in the CURRENT SANDY CITY BOUNDARY LINE established by EXTENSION OF SANDY CITY LIMITS (BUSCH ANNEXATION), rerecorded May 12, 1978 as Entry No. 3107072 in Book 78-5 at Page 144 in the Office of the Salt Lake County Recorder; thence along said current SANDY CITY BOUNDARY LINE and said westerly boundary line S.00°08'49"W. 52.08 feet to the Southeast Corner of property described in Warranty Deed in favor of JOEL & CANDACE CARSON recorded as Entry No. 11758036 in Book 10191 at Page 9195 in the Office of the Salt Lake County Recorder, said point is also in the current SANDY CITY BOUNDARY LINE established by EXTENSION OF SANDY CITY LIMITS AMENDED, recorded October 19, 1973 as Entry No. 2577024 in Book 73-10 at Page 98 in the Office of the Salt Lake County Recorder; thence along said current SANDY CITY BOUNDARY LINE the following two (2) courses: 1) N.53°53'38"W. 277.91 feet (280.00 feet by record) and 2) West 230.75 feet to the Southeast Corner of property described as Parcel 2 in Special Warranty Deed in favor of TLP WILLOWCREEK, LLC recorded as Entry No. 14223719 in Book 11482 at Page 1662 in the Office of the Salt Lake County Recorder, said point is also in the current SANDY CITY BOUNDARY LINE established by JAREN DAVIS II ANNEXATION TO SANDY CITY, recorded April 25, 2000 as Entry No. 7624573 in Book 2000P at Page 103 in the Office of the Salt Lake County Recorder; thence along said current SANDY CITY BOUNDARY LINE and said Parcel 2 the following two (2) courses: 1) North 220.00 feet (214.60 feet by record) and 2) West 80.00 feet to the Northeast Corner of property described as Parcel 1 in said Special Warranty Deed in favor of TLP WILLOWCREEK, LLC, said point is also in the current SANDY CITY BOUNDARY LINE established by JAREN DAVIS ANNEXATION TO SANDY CITY, recorded August 26, 1999 as Entry No. 7452339 in Book 99-8P at Page 246 in the Office of the Salt Lake County Recorder; thence along said current SANDY CITY BOUNDARY LINE West 255.09 feet (255.48 feet by record) to the Southwest Corner of said THE OAKS SUBDIVISION, said point is also in the current SANDY CITY BOUNDARY LINE established by said EXTENSION OF SANDY CITY LIMITS AMENDED; thence along said current SANDY CITY BOUNDARY LINE and westerly boundary line of said THE OAKS SUBDIVISION N.05°11'00"W. (N.05°53'00"W. by record) 402.61 feet to the Northwest Corner of said THE OAKS SUBDIVISION, said point is also in the current SANDY CITY BOUNDARY LINE established by EXTENSION OF SANDY CITY LIMITS (GATRELL ANNEXATION), recorded December 23, 1996 as Entry No. 6534077 in Book 96-12P at Page 429 in the Office of the Salt Lake County Recorder; thence along said current SANDY CITY LIMITS and northerly boundary line of said THE OAKS SUBDIVISION N.86°21'43"E. 59.96 feet (N.86°21'37E. 53.10 feet by record) to a point in the current SANDY CITY BOUNDARY LINE established by said ROSSETT GREEN LANE ANNEXATION TO SANDY CITY; thence along said current SANDY CITY BOUNDARY LINE and the northerly boundary line of said THE OAKS SUBDIVISION the following seven (7) courses: 1) N.86°21'43"E. 224.49 feet, 2) North 41.00 feet, 3) East 50.49 feet, 4) S.51°38'20"E. 209.17 feet, 5) South 90.00 feet, 6) S.60°02'33"E. 160.88 feet and 7) S.62°47'33"E. 15.87 feet to the Southwest Corner of ROSSETT GREEN P.U.D. recorded as Entry No. 8182623 in Book 2002P at Page 75 in the Office of the Salt Lake County Recorder; thence continuing along said current SANDY CITY BOUNDARY LINE and the southerly boundary line of said ROSSETT GREEN P.U.D. the following five (5) courses: 1) S.62°47'33"E. 15.11 feet, 2) S.78°08'33"E. 60.90 feet, 3) S.48°01'57"E. 34.39 feet, 4) S.29°00'23"E. 23.60 feet and 5) S.59°14'30"E. 77.32 feet to the point of beginning.

The above described parcel of land contains 365,271 square feet or 8.39 acres in area, more or less.

The City Council will annex the area unless written protests to the annexation are presented at the public hearing, or are filed by 5:00 p.m., on the day of such hearing, with the Sandy City Recorder, Suite 311, Sandy City Hall, 10000 Centennial Parkway, Sandy Utah, by the owners of private real property that:

- (A) is located within the area proposed for annexation;
- (B) covers a majority of the total private land area within the entire area proposed for annexation; and
- (C) is equal in value to at least ½ the value of all private real property within the entire area proposed for annexation.

The area under consideration for annexation comprises approximately 3.96 acres. It is being proposed to annex these properties to the City with the R-1-20 zone. Any questions you may have regarding this annexation, may be directed to Brian McCuistion in the Community Development Department – 801-568-7268, bmccuistion@sandy.utah.gov

Posted: December 19, 2024 Utah Public Notice Website - https://www.utah.gov/pmn/

Sandy City Website – https://www.sandy.utah.gov/
Sandy City Hall
Sandy Parks & Recreation

Salt Lake County Library - Sandy

Notice of Impending Boundary Action with Approved Final Local Entity Plat

January 21, 2025

Deidre Henderson, Lieutenant Governor Lieutenant Governor's Office Utah State Capital Complex, Suite 200 350 North State Street Salt Lake City, Utah 84114

Dear Lieutenant Governor Henderson:

Annexations in Sandy City are approved by the City Council - the City's legislative body. On or about January 21, 2025 the City Council adopted an ordinance approving the following annexation:

Oak Haven Annexation to Sandy City

As chair of the Sandy City Council during this time, and on behalf of Sandy City, I hereby notify you of this impending boundary action which is more fully described in the Approved Final Local Entity Plat which accompanies this notice. I further certify that all requirements applicable to this annexation have been met.


Accordingly, on behalf of the Sandy City Council, I request that you issue a Certificate of Annexation for this boundary action as described in Section 67-1a-6.5 of the Utah Code. Section 10-2-425 of the Utah Code provides that the effective date of the annexation is the date on which you issue the Certificate of Annexation.

Respectfully Submitted,

Chair, Sandy City Council

FINAL LOCAL ENTITY PLAT OAK HAVEN ANNEXATION TO SANDY CITY

SITUATED IN THE SOUTHWEST 1/4 OF SECTION 34, TOWNSHIP 2 SOUTH, RANGE 1 EAST, SALT LAKE BASE & MERIDIAN, SALT LAKE COUNTY, STATE OF UTAH **JANUARY 2025**

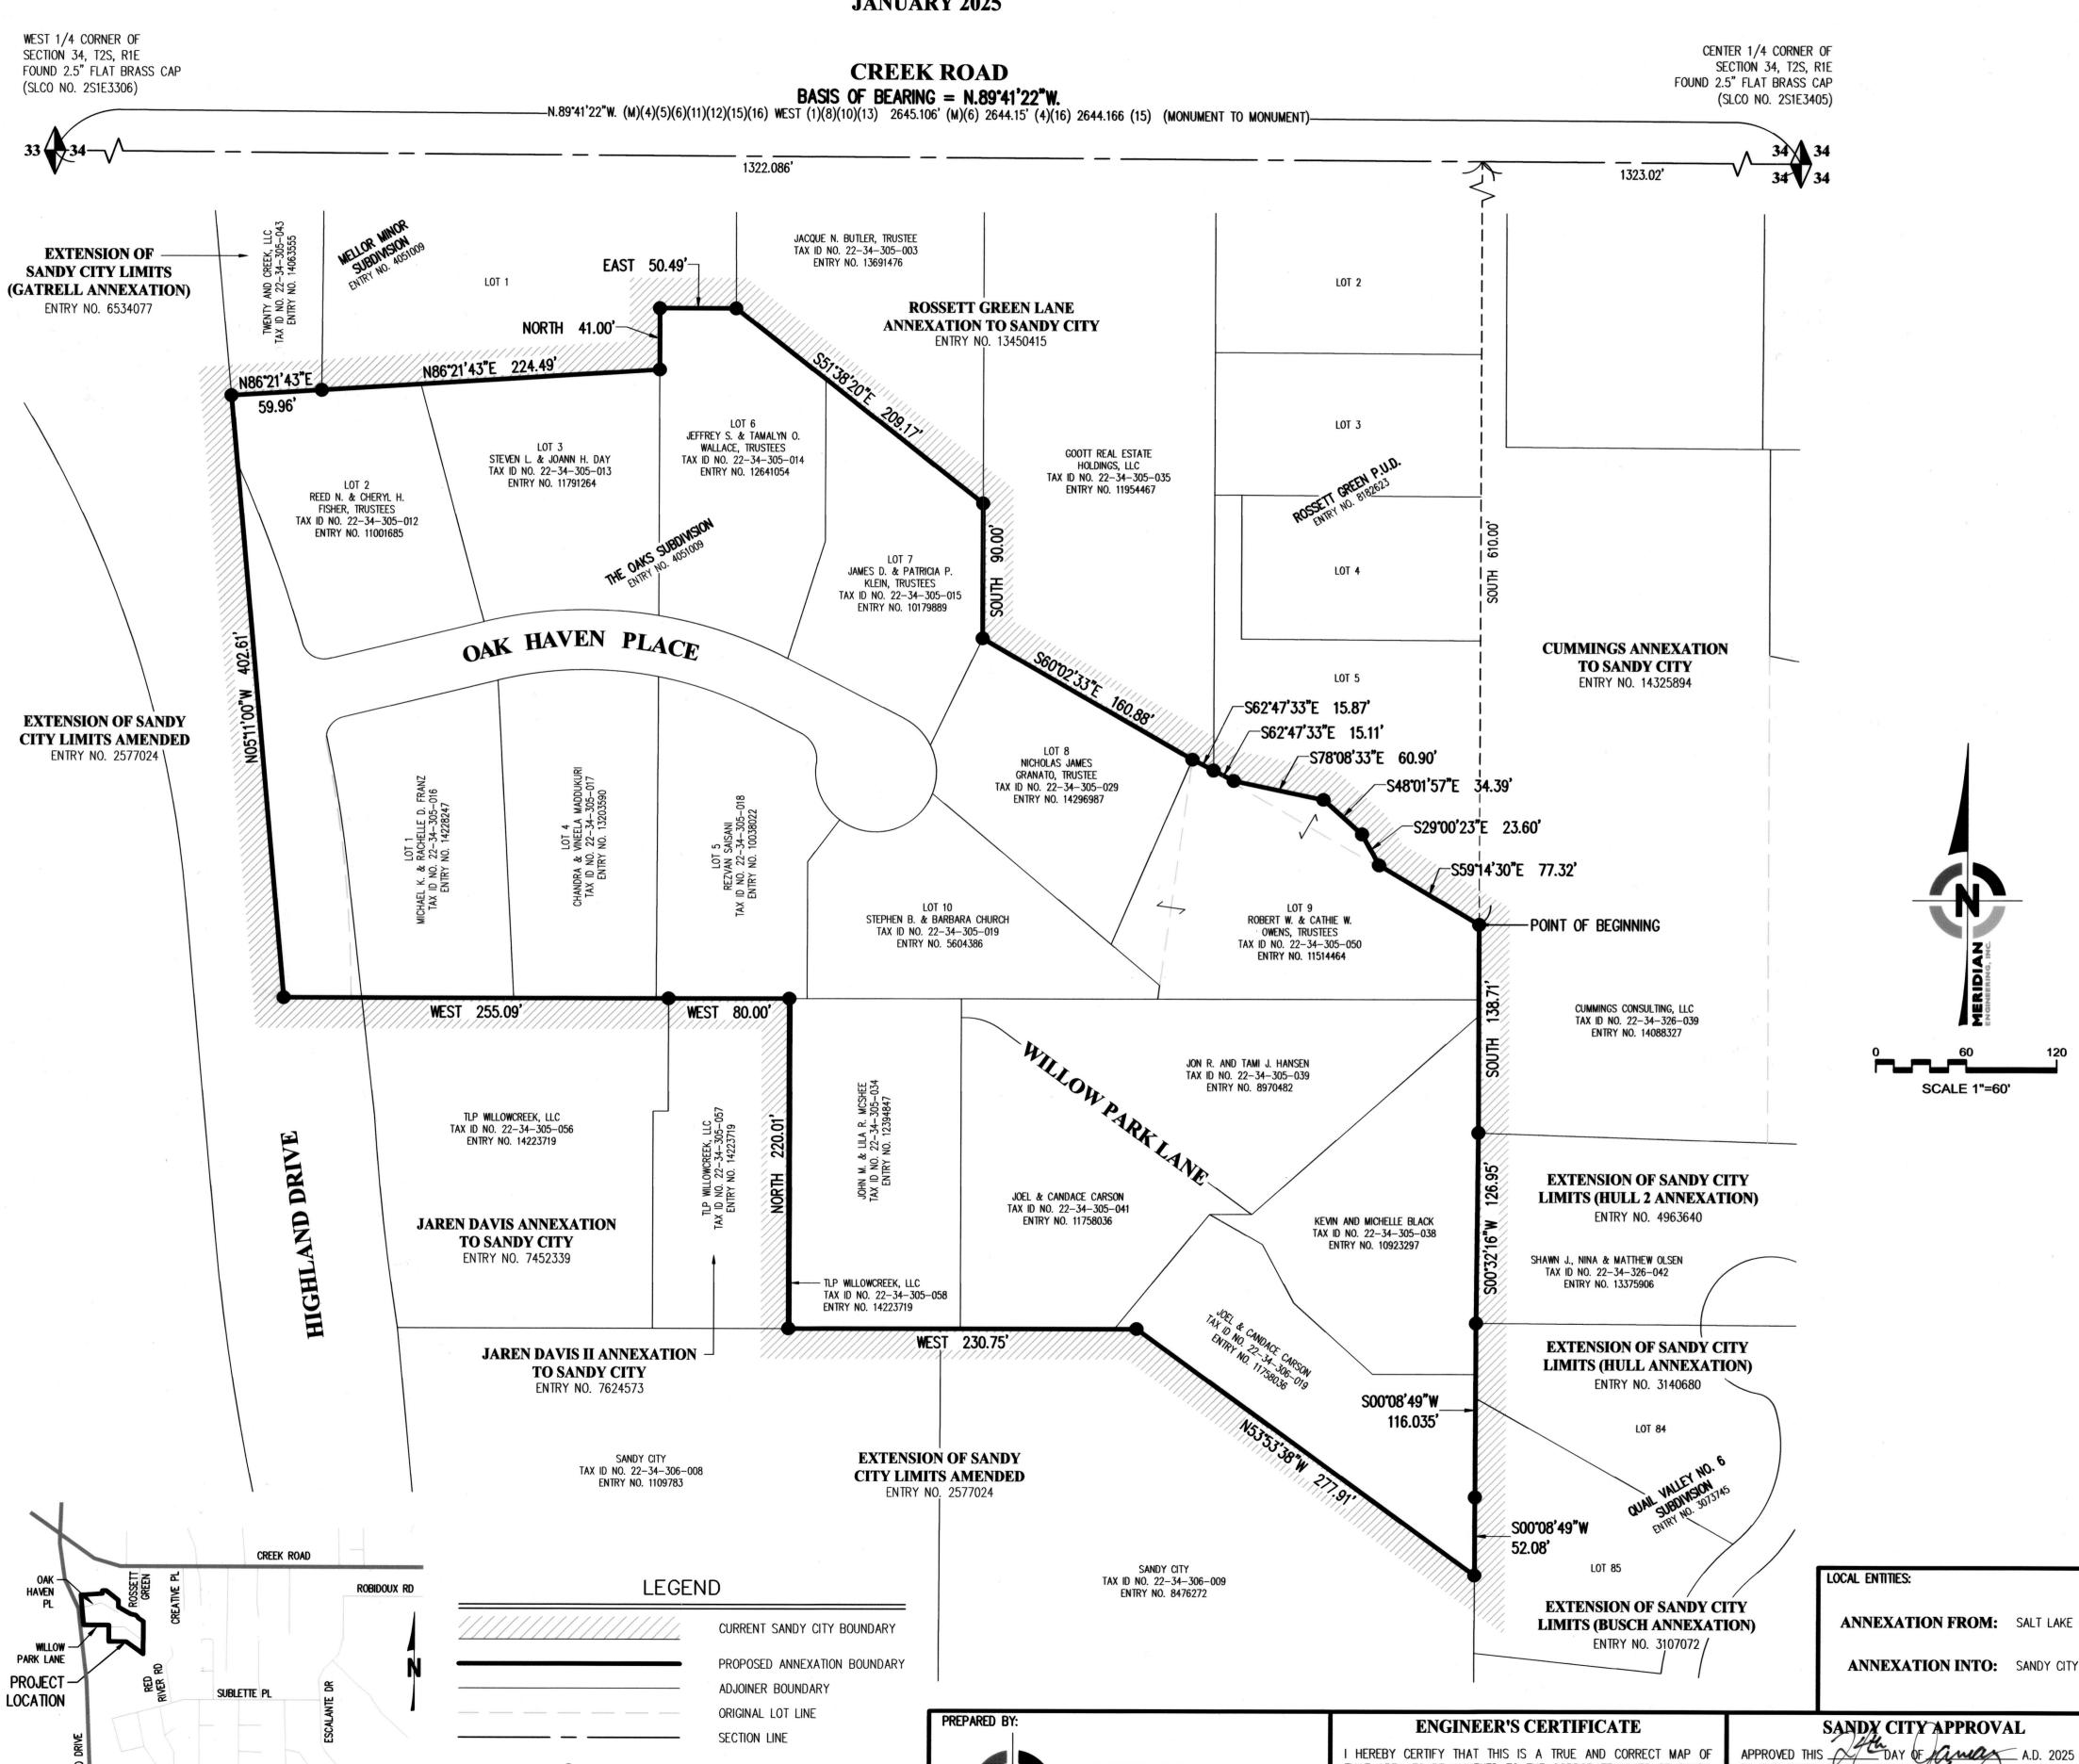

BOUNDARY ANGLE POINT

FOUND SECTION CORNER

ALTA CANYON DR

VICINITY MAP (NTS)

SURVEYOR'S CERTIFICATE

TRAVIS R. WILLIAMS, DO HEREBY CERTIFY THAT I AM A PROFESSIONAL LAND SURVEYOR, HOLDING LICENSE NUMBER 13941945, IN ACCORDANCE WITH TITLE 58 CHAPTER 22. OF THE PROFESSIONAL ENGINEERS AND LAND SURVEYOR'S ACT: DO HEREBY CERTIFY THAT A FINAL LOCAL ENTITY PLAT. IN ACCORDANCE WITH SECTION 7-23-20 OF UTAH STATE CODE, HAS BEEN PREPARED UNDER MY DIRECTION AND IS A TRUE AND CORRECT REPRESENTATION OF SAID FINAL LOCAL ENTITY PLAT. FURTHER CERTIFY THAT BY AUTHORITY OF SALT LAKE COUNTY AND SANDY CITY. I HAVE PREPARED THIS PLAT FOR THE PURPOSE OF ANNEXING PROPERTY INTO THE BOUNDARIES OF SANDY CITY AND TO BE HEREAFTER KNOWN AS "OAK HAVEN ANNEXATION TO SANDY CITY"



TRAVIS R. WILLIAMS PLS NO. 13941945 DATE: JANUARY 20, 2025

ANNEXATION DESCRIPTION

A PARCEL OF LAND TO BE ANNEXED FROM SALT LAKE COUNTY TO SANDY CITY. SITUATE IN THE SOUTHWEST QUARTER OF SECTION 34, TOWNSHIP 2 SOUTH, RANGE

BEGINNING AT A POINT IN THE CURRENT SANDY CITY BOUNDARY LINE ESTABLISHED BY ROSSETT GREEN LANE ANNEXATION TO SANDY CITY, RECORDED NOVEMBER RECORDED DECEMBER 17. 2024 AS ENTRY NO. 14325894 IN BOOK 2024P AT PAGE 268 IN THE OFFICE OF THE SALT LAKE COUNTY RECORDER, SAID POINT IS ALSO THE NORTHEAST CORNER OF LOT 9 OF THE OAKS SUBDIVISION RECORDED AS ENTRY NO. 4051009 IN BOOK 85-2 AT PAGE 25 IN THE OFFICE OF THE SALT LAKE COUNT ESTABLISHED BY EXTENSION OF SANDY CITY LIMITS (HULL 2 ANNEXATION). RECORDED SEPTEMBER 10. 1990 AS ENTRY NO. 4963640 IN BOOK 90-9 EXTENSION OF SANDY CITY LIMITS (GATRELL ANNEXATION), RECORDED DECEMBER 23, 1996 AS ENTRY NO. 6534077 IN BOOK 96-12P AT PAGE 429 IN THE OFFICE OF 59.96 FEET (N.86°21'37E. 53.10 FEET BY RECORD) TO A POINT IN THE CURRENT SANDY CITY BOUNDARY LINE ESTABLISHED BY SAID ROSSE SEVEN (7) COURSES: 1) N.86°21'43"E. 224.49 FEET, 2) NORTH 41.00 FEET, 3) EAST 50.49 FEET, 4) S.51°38'20"E. 209.17 FEET, 5) SOUTH 90.00 FEET, 6) S.60°02'33"E 160.88 FEET AND 7) S.62'47'33"E. 15.87 FEET TO THE SOUTHWEST CORNER OF ROSSETT GREEN P.U.D. RECORDED AS ENTRY NO. 8182623 IN BOOK 2002P AT PAGE 7 IN THE OFFICE OF THE SALT LAKE COUNTY RECORDER; THENCE CONTINUING ALONG SAID CURRENT SANDY CITY BOUNDARY LINE AND THE SOUTHERLY BOUNDARY LINE OF SAID ROSSETT GREEN P.U.D. THE FOLLOWING FIVE (5) COURSES: 1) S.62*47'33"E. 15.11 FEET, 2) S.78*08'33"E. 60.90 FEET, 3) S.48*01'57"E. 34.39 FEET, 4) S.29'00'23"E. 23.60 FEET AND 5) S.59'14'30"E. 77.32 FEET TO THE POINT OF BEGINNING.

THE ABOVE DESCRIBED PARCEL OF LAND CONTAINS 365,271 SQUARE FEET OR 8.39 ACRES IN AREA, MORE OR LESS.

SURVEYOR'S NARRATIVE

T IS THE INTENT OF THIS PLAT AND THE SURVEY ON WHICH IT IS BASED TO CORRECTLY REPRESENT THE ANNEXATION BETWEEN SANDY CITY & UNINCORPORATED SALT LAKE COUNTY AS DESCRIBED HEREON AS REQUESTED BY SANDY CITY. THE BASIS OF BEARING FOR THIS SURVEY IS N.89°41'22"W. ALONG THE SECTION LINE BETWEEN THE FOUND MONUMENTS REPRESENTING THE CENTER QUARTER CORNER AND THE WEST QUARTER CORNER OF SECTION 34, TOWNSHIP 2 SOUTH, RANGE 1 EAST, SALT LAKE BASE AND MERIDIAN.

MERIDIAN ENGINEERING, INC. PREPARED THIS FINAL LOCAL ENTITY PLAT BASED ON RECORD INFORMATION ONLY. A RECORD OF SURVEY HAS NOT BEEN PREPARED FOR THE SUBJECT PARCELS.

AS PART OF THIS SURVEY, MERIDIAN HAS CONDUCTED FIELD SEARCHES FOR EVIDENCE AND MONUMENTATION. FOUND EVIDENCE AND MONUMENTATION IS REPRESENTED HEREON. DOCUMENTS OF RECORD REVIEWED AND CONSIDERED AS PART OF THIS SURVEY ARE NOTED BELOW. THERE MAY EXIST OTHER EVIDENCE, MONUMENTATION AND DOCUMENTS THAT COULD AFFECT THIS SURVEY. NEW EVIDENCE, MONUMENTATION OR DOCUMENTS THAT MAY ALTER THE CONCLUSIONS OF THIS SURVEY SHOULD BE PRESENTED TO THE SURVEYOR FOR HIS REVIEW AND CONSIDERATION.

- WARRANTY DEED IN FAVOR OF CUMMINGS CONSULTING, LLC: ENTRY NO. 14088327 IN BOOK 11409 AT PAGE 8076.
- WARRANTY DEED IN FAVOR OF JOEL CARSON AND CANDACE CARSON: ENTRY NO. 11758036 IN BOOK 10191 AT PAGE 9195.
- SPECIAL WARRANTY DEED IN FAVOR OF TLP WILLOWCREEK, LLC: ENTRY NO. 14223719 IN B 11482 AT PAGE 1662. (4) THE OAKS SUBDIVISION: ENTRY NO. 4051009 IN BOOK 85-2 AT PAGE 25.
-) ROSSETT GREEN LANE ANNEXATION TO SANDY CITY: ENTRY NO. 13450415 IN BOOK 2020P AT PAGE 274.
- 6) CUMMINGS ANNEXATION TO SANDY CITY: ENTRY NO. 14325894 IN BOOK 2024P AT PAGE 268. 7) EXTENSION OF SANDY CITY LIMITS (HULL 2 ANNEXATION): ENTRY NO. 4963640 IN BOOK 90—9 AT PAGE 110.
- (8) EXTENSION OF SANDY CITY LIMITS (HULL ANNEXATION): ENTRY NO. 3140680 IN BOOK 78-7 AT PAGE 200.
- (9) EXTENSION OF SANDY CITY LIMITS (BUSCH ANNEXATION): ENTRY NO. 3107072 IN BOOK 78-5 AT PAGE 144. (10) EXTENSION OF SANDY CITY LIMITS AMENDED: ENTRY NO. 2577024 IN BOOK 73-10 AT PAGE 98.
- (11) JAREN DAVIS ANNEXATION TO SANDY CITY: ENTRY NO. 7452339 IN BOOK 99—8P AT PAGE 246. (12) JAREN DAVIS II ANNEXATION TO SANDY CITY: ENTRY NO. 7624573 IN BOOK 20009 AT PAGE 103.
- (13) EXTENSION OF SANDY CITY LIMITS GATRELL ANNEXATION: ENTRY NO. 6534077 IN BOOK 96—12P AT PAGE 429.
- (14) QUAIL VALLEY NO. 6 SUBDIVISION: ENTRY. NO. 3073745 IN BOOK 73-3 ATPAGE 32.
- 15) ROSSETT GREEN P.U.D.: ENTRY NO. 8182623 IN BOOK 2002P AT PAGE 75. (16) SALT LAKE COUNTY SURVEYOR'S AREA REFERENCE PLAT FOR SECTION 34, T2S, R1E, SLB&M.
- (17) RECORD DESCRIPTION OF ADJOINING PARCELS SHOWN HEREON AS RESEARCHED WITHIN THE OFFICE OF THE SALT LAKE COUNTY RECORDER.
- NOTE: ABOVE REFERENCED DOCUMENTS ARE SHOWN HEREON AS (#) ON THE FACE OF THE PLAT.

(M) BEARING AND/OR DISTANCE DATA TAKEN FROM SURVEYED MEASUREMENTS.



FINAL LOCAL ENTITY PLAT OAK HAVEN ANNEXATION TO SANDY CITY

SITUATED IN THE SOUTHWEST 1/4 OF SECTION 34, TOWNSHIP 2 SOUTH, RANGE 1 EAST, SALT LAKE BASE & MERIDIAN, SALT LAKE COUNTY, STATE OF UTAH **JANUARY 2025**

PRATES ALT LAKE COUNTY SURVEYOR THIS 29 DAY OF January A.D. 2025 BY THE SALT LAKE COUNTY SURVEYOR AS A FINAL LOCAL ENTITY PLAT, PURSUANT TO SECTION 17-23-20 OF UTAH STATE CODE.

		JNTY RECORDER UEST OF	COMP. FILE 24225-24 FINAL ENTITY PLAT
RECORDED AS EN	ITRY NUMBER	BOOK:	 PROJECT NO. 24225
DAIL.	IIIVIL.	DOOK.	SHEET NO.

DEPUTY SALT LAKE COUNTY RECORDER

1 OF 1

ANNEXATION FROM: SALT LAKE COUN **ANNEXATION INTO:** SANDY CIT

I HEREBY CERTIFY THAT THIS IS A TRUE AND CORRECT MAP OF

THAT AREA TO BE ANNEXED TO THE CORPORATE LIMITS OF SANDY CITY, UTAH.

MERIDIAN

ENGINEERING, INC.

SOUTH JORDAN, UTAH 84095

SCALE 1"=60'

ORDINANCE # 25-05

OAK HAVEN ANNEXATION

AN ORDINANCE ANNEXING TERRITORY LOCATED AT 2068 E. - 2131 E. OAK HAVEN PLACE AND 2106 E. - 2136 E. WILLOW PARK LANE IN SALT LAKE COUNTY, COMPRISING APPROXIMATELY 8.36 ACRES INTO THE MUNICIPALITY OF SANDY CITY; ESTABLISHING ZONING FOR THE ANNEXED PROPERTY; ALSO PROVIDING A SEVERANCE AND EFFECTIVE DATE FOR THE ANNEXATION.

The Sandy City Council finds:

- 1. Section 10-2-418, Utah Code Annotated, authorizes the City to annex contiguous areas within unincorporated county islands and peninsulas without a petition if it satisfies certain statutory requirements.
- 2. The City has complied with all statutory requirements, including without limitation: (1) the properties proposed to be annexed, located at 2068 E. 2131 E. Oak Haven Place and 2106 E. 2136 E. Willow Park Lane in Salt Lake County, comprising approximately 8.36 acres ("Area"), are contiguous areas and are contiguous to the City; (2) the areas proposed to be annexed are within the City's adopted expansion area; and (3) the annexation meets the requirements of Section 10-2-418.
- 3. On December 10, 2024 the City adopted Resolution #24-58C, attached hereto as **Exhibit** "A", describing the Area and indicating the City's intent to annex the Area. The City determined that not annexing the entire island or peninsula was in its best interest.
- 4. The City Public Notice to hold a public hearing on the proposed annexation of the Area was posted in Sandy City Hall, Sandy Parks & Recreation, the Salt Lake County Library-Sandy, the Sandy City Website https://www.sandy.utah.gov, and the Utah Public Notice Website https://www.utah.gov/pmn on December 19, 2024. The required notices were posted in ten places.
- 5. The City sent written notice to the board of each special district whose boundaries contain some or all of the Area, and to the Salt Lake County legislative body. The Notice, a copy of which is attached hereto as **Exhibit "B"**, complied with all statutory requirements.
- 6. On or about January 21, 2025, the City Council held a public hearing on the proposed annexation.
- 7. The annexation of the Area is completed and takes effect on the date of the lieutenant governor's issuance of a certificate of annexation as per Section 10-2-425(4), Utah Code Annotated.

NOW, THEREFORE, BE IT ORDAINED by the City Council that it does hereby:

1. Adopt this ordinance annexing the Area as shown in **Exhibit "A"** and on the plat filed in the office of the Sandy City Recorder.

- 2. Annex these properties with the Zone of R-1-20 for the subject area.
- 3. Determine that not annexing the entire island or peninsula is in the City's best interest.
- 4. Confirm that, pursuant to Section 10-2-425(4), Utah Code Annotated, this annexation is completed and takes effect upon the date of the lieutenant governor's issuance of a certification of annexation.
- 5. Declare that all parts of this ordinance are severable and that if the annexation of the Area shall, for any reason, be held to be invalid or unenforceable, this shall not affect the validity of any associated or subsequent annexation.
- 6. Affirm that this ordinance shall become effective upon publication.

PASSED AND A	APPROVED by vo , 2025.	ote of the Sandy City Council this 21 day of
		Signed by: Asion Dekeyzer Aaron Dekeyzer, Sandy City Council Chair
ATTEST: DocuSigned by: Wardy City Recorder		Docusigned by: Monica Edianski 2FEF8CAF412042D Monica Zoltanski, Mayor

PRESENTED to the Mayor of Sandy City this 23rd day of January , 2025.

APPROVED by the Mayor of Sandy City this 23rd day of January , 2025.

EXHIBIT A

RESOLUTION #24-58C

OAK HAVEN ANNEXATION

A RESOLUTION INDICATING INTENT TO ANNEX AN UNINCORPORATED AREA, SETTING A HEARING TO CONSIDER SUCH AN ANNEXATION, AND DIRECTING PUBLICATION OF HEARING NOTICE

The City Council of Sandy City, State of Utah, finds and determines as follows:


- 1. Sandy City ("City") desires to annex an area of contiguous unincorporated area, totaling approximately 8.36 acres, located at 2068 E. 2131 E. Oak Haven Place and 2106 E. 2136 E. Willow Park Lane. The area of land is currently in Salt Lake County, Utah, and more specifically shown on the map attached hereto as **Appendix "A"**.
- 2. The annexation of that portion of an island or peninsula, leaving unincorporated the remainder of that island or peninsula, is in the City's best interests.

NOW, THEREFORE, BE IT RESOLVED by the City Council of Sandy City, Utah that it does hereby:

- 1. Indicate the City Council's intent to annex the area described in **Appendix "A"**.
- 2. Determine that not annexing the entire unincorporated island or unincorporated peninsula is in the City's best interest.
- 3. Indicate the City Council's intent to withdraw the area described in **Appendix "A"** from the municipal services district.
- 4. Set a public hearing for January 21, 2025, no earlier than 5:15 p.m. to consider the annexation.
- 5. Direct the City Recorder to publish and send notice of such hearing in accordance with Utah Code.

ADOPTED by the Sandy City Council this 10	day of December , 2024.
	DocuSigned by:
	Zach Robinson
	Sandy City Council Chair
ATTEST: DocuSigned by: Wady Decity Recorder City Recorder	TO CITY OF THE STATE OF THE STA
RECORDED this 11 day of December	, 2024.

Appendix "A"

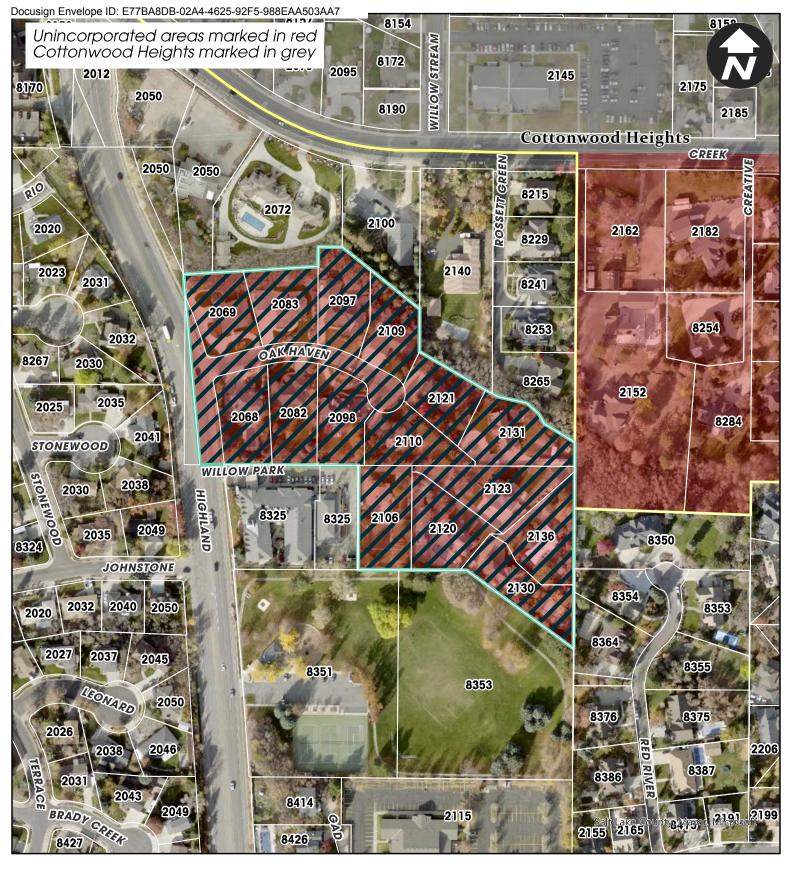





Oak Haven Annexation



0 55 110 220 330 440 550

EXHIBIT B

SANDY CITY PUBLIC NOTICE INTENT TO ANNEX – Oak Haven Annexation

NOTICE IS HEREBY GIVEN that the Sandy City Council has adopted a resolution, 24-58C, indicating its intent to annex an unincorporated area, located at approximately 2068 E. – 2131 E. Oak Haven Place and 2106 E. – 2136 E. Willow Park Lane. On **January 21, 2025**, no earlier than 5:15 pm in a hybrid meeting, in accordance with Utah Code 52-4-207(4) Open and Public Meeting Act the Sandy City Council will hold a public hearing regarding the proposed Oak Haven Annexation. The January 21, 2025 Sandy City Council meeting will be conducted in-person and virtually, via Zoom Webinar. Citizens wishing to comment virtually on the proposed annexation must access the meeting via the Zoom Webinar link, which will be included on **January 21, 2025** meeting agenda. The meeting agenda will be published at least 24 hours prior to the beginning of the meeting and can be found at https://sandyutah.legistar.com/Calendar.aspx.

If a citizen is unable to attend the meeting, they may email citizencomment@sandy.utah.gov. Legal Description:

A parcel of land to be annexed from Salt Lake County to Sandy City, situate in the Southwest Quarter of Section 34, Township 2 South, Range 1 East, Salt Lake Base & Meridian, Salt Lake County, Utah. The boundaries of said parcel of land are described as follows:

Beginning at a point in the current SANDY CITY BOUNDARY LINE established by ROSSETT GREEN LANE ANNEXATION TO SANDY CITY, recorded November 4, 2020 as Entry No. 13450415 in Book 2020P at Page 274 in the Office of the Salt Lake County Recorder and by CUMMINGS ANNEXATION TO SANDY CITY recorded December 17, 2024 as Entry No. 14325895 in Book 2024P at Page 3961 in the Office of the Salt Lake County Recorder, said point is also the Northeast Corner of Lot 9 of THE OAKS SUBDIVISION recorded as Entry No. 4051009 in Book 85-2 at Page 25 in the Office of the Salt Lake County Recorder, said point is 1323.02 feet N.89°41'22"W. along the quarter section line and 610.00 feet South from the Center Quarter Corner of said Section 34 (Basis of Bearing is N.89°41'22"W. along the section line between the monuments representing the Center Quarter Corner and West Quarter Corner of said Section 34); and running thence along said current SANDY CITY BOUNDARY LINE established by CUMMING ANNEXATION TO SANDY CITY South 138.71 feet to the Southwest Corner of property described in Warranty Deed in favor CUMMINGS CONSULTING, LLC recorded as Entry No. 14088327 in Book 11409 at Page 8076 in the Office of the Salt Lake County Recorder, said point is also in the current SANDY CITY BOUNDARY LINE established by EXTENSION OF SANDY CITY LIMITS (HULL 2 ANNEXATION), recorded September 10, 1990 as Entry No. 4963640 in Book 90-9 at Page 110 in the Office of the Salt Lake County Recorder; thence along said current SANDY CITY BOUNDARY LINE S.00°32'16"W. 126.95 feet (S.00°09'13"W. 127.00 feet by record) to the Northwest Corner of Lot 84 of QUAIL VALLEY NO. 6 recorded as Entry No. 3073745 in Book 73-3 at Page 32 in the Office of the Salt Lake County Recorder, said point is also in the current SANDY CITY BOUNDARY LINE established by EXTENSION OF SANDY CITY LIMITS (HULL ANNEXATION), recorded July 20, 1978 as Entry No. 3140680 in Book 78-7 at Page 200 in the Office of the Salt Lake County Recorder; thence along said current SANDY CITY BOUNDARY LINE and the westerly boundary line of said QUAIL VALLEY NO. 6 S.00°08'49"W. (South by record) 116.035 feet to a point in the CURRENT SANDY CITY BOUNDARY LINE established by EXTENSION OF SANDY CITY LIMITS (BUSCH ANNEXATION), rerecorded May 12, 1978 as Entry No. 3107072 in Book 78-5 at Page 144 in the Office of the Salt Lake County Recorder; thence along said current SANDY CITY BOUNDARY LINE and said westerly boundary line S.00°08'49"W. 52.08 feet to the Southeast Corner of property described in Warranty Deed in favor of JOEL & CANDACE CARSON recorded as Entry No. 11758036 in Book 10191 at Page 9195 in the Office of the Salt Lake County Recorder, said point is also in the current SANDY CITY BOUNDARY LINE established by EXTENSION OF SANDY CITY LIMITS AMENDED, recorded October 19, 1973 as Entry No. 2577024 in Book 73-10 at Page 98 in the Office of the Salt Lake County Recorder; thence along said current SANDY CITY BOUNDARY LINE the following two (2) courses: 1) N.53°53'38"W. 277.91 feet (280.00 feet by record) and 2) West 230.75 feet to the Southeast Corner of property described as Parcel 2 in Special Warranty Deed in favor of TLP WILLOWCREEK, LLC recorded as Entry No. 14223719 in Book 11482 at Page 1662 in the Office of the Salt Lake County Recorder, said point is also in the current SANDY CITY BOUNDARY LINE established by JAREN DAVIS II ANNEXATION TO SANDY CITY, recorded April 25, 2000 as Entry No. 7624573 in Book 2000P at Page 103 in the Office of the Salt Lake County Recorder; thence along said current SANDY CITY BOUNDARY LINE and said Parcel 2 the following two (2) courses: 1) North 220.00 feet (214.60 feet by record) and 2) West 80.00 feet to the Northeast Corner of property described as Parcel 1 in said Special Warranty Deed in favor of TLP WILLOWCREEK, LLC, said point is also in the current SANDY CITY BOUNDARY LINE established by JAREN DAVIS ANNEXATION TO SANDY CITY, recorded August 26, 1999 as Entry No. 7452339 in Book 99-8P at Page 246 in the Office of the Salt Lake County Recorder; thence along said current SANDY CITY BOUNDARY LINE West 255.09 feet (255.48 feet by record) to the Southwest Corner of said THE OAKS SUBDIVISION, said point is also in the current SANDY CITY BOUNDARY LINE established by said EXTENSION OF SANDY CITY LIMITS AMENDED; thence along said current SANDY CITY BOUNDARY LINE and westerly boundary line of said THE OAKS SUBDIVISION N.05°11'00"W. (N.05°53'00"W. by record) 402.61 feet to the Northwest Corner of said THE OAKS SUBDIVISION, said point is also in the current SANDY CITY BOUNDARY LINE established by EXTENSION OF SANDY CITY LIMITS (GATRELL ANNEXATION), recorded December 23, 1996 as Entry No. 6534077 in Book 96-12P at Page 429 in the Office of the Salt Lake County Recorder; thence along said current SANDY CITY LIMITS and northerly boundary line of said THE OAKS SUBDIVISION N.86°21'43"E. 59.96 feet (N.86°21'37E. 53.10 feet by record) to a point in the current SANDY CITY BOUNDARY LINE established by said ROSSETT GREEN LANE ANNEXATION TO SANDY CITY; thence along said current SANDY CITY BOUNDARY LINE and the northerly boundary line of said THE OAKS SUBDIVISION the following seven (7) courses: 1) N.86°21'43"E. 224.49 feet, 2) North 41.00 feet, 3) East 50.49 feet, 4) S.51°38'20"E. 209.17 feet, 5) South 90.00 feet, 6) S.60°02'33"E. 160.88 feet and 7) S.62°47'33"E. 15.87 feet to the Southwest Corner of ROSSETT GREEN P.U.D. recorded as Entry No. 8182623 in Book 2002P at Page 75 in the Office of the Salt Lake County Recorder; thence continuing along said current SANDY CITY BOUNDARY LINE and the southerly boundary line of said ROSSETT GREEN P.U.D. the following five (5) courses: 1) S.62°47'33"E. 15.11 feet, 2) S.78°08'33"E. 60.90 feet, 3) S.48°01'57"E. 34.39 feet, 4) S.29°00'23"E. 23.60 feet and 5) S.59°14'30"E. 77.32 feet to the point of beginning.

The above described parcel of land contains 365,271 square feet or 8.39 acres in area, more or less.

The City Council will annex the area unless written protests to the annexation are presented at the public hearing, or are filed by 5:00 p.m., on the day of such hearing, with the Sandy City Recorder, Suite 311, Sandy City Hall, 10000 Centennial Parkway, Sandy Utah, by the owners of private real property that:

- (A) is located within the area proposed for annexation;
- (B) covers a majority of the total private land area within the entire area proposed for annexation; and
- (C) is equal in value to at least ½ the value of all private real property within the entire area proposed for annexation.

The area under consideration for annexation comprises approximately 3.96 acres. It is being proposed to annex these properties to the City with the R-1-20 zone. Any questions you may have regarding this annexation, may be directed to Brian McCuistion in the Community Development Department – 801-568-7268, bmccuistion@sandy.utah.gov

Posted: December 19, 2024 Utah Public Notice Website - https://www.utah.gov/pmn/

Sandy City Website – https://www.sandy.utah.gov/
Sandy City Hall
Sandy Parks & Recreation

Salt Lake County Library - Sandy